



Saccoccio & Associates, Inc.
 1085 Park Avenue tel 401.942.7970
 Cranston, Rhode Island fax 401.942.7975
 02910
 Consultant

GLOCESTER POLICE BUILDING

162 Chopmist Hill Rd,
 Chepachet, RI 02814,
 United States

Revision Schedule	
Revision Number	Revision Date


PROGRESS PRINT
 NOT FOR CONSTRUCTION

SHEET TITLE
 1st FLOOR PLAN

DRAWN BY:	JOB NUMBER: 20006
CHECKED BY:	DATE: 05-15-2020

A1.1


SHEET: OF:

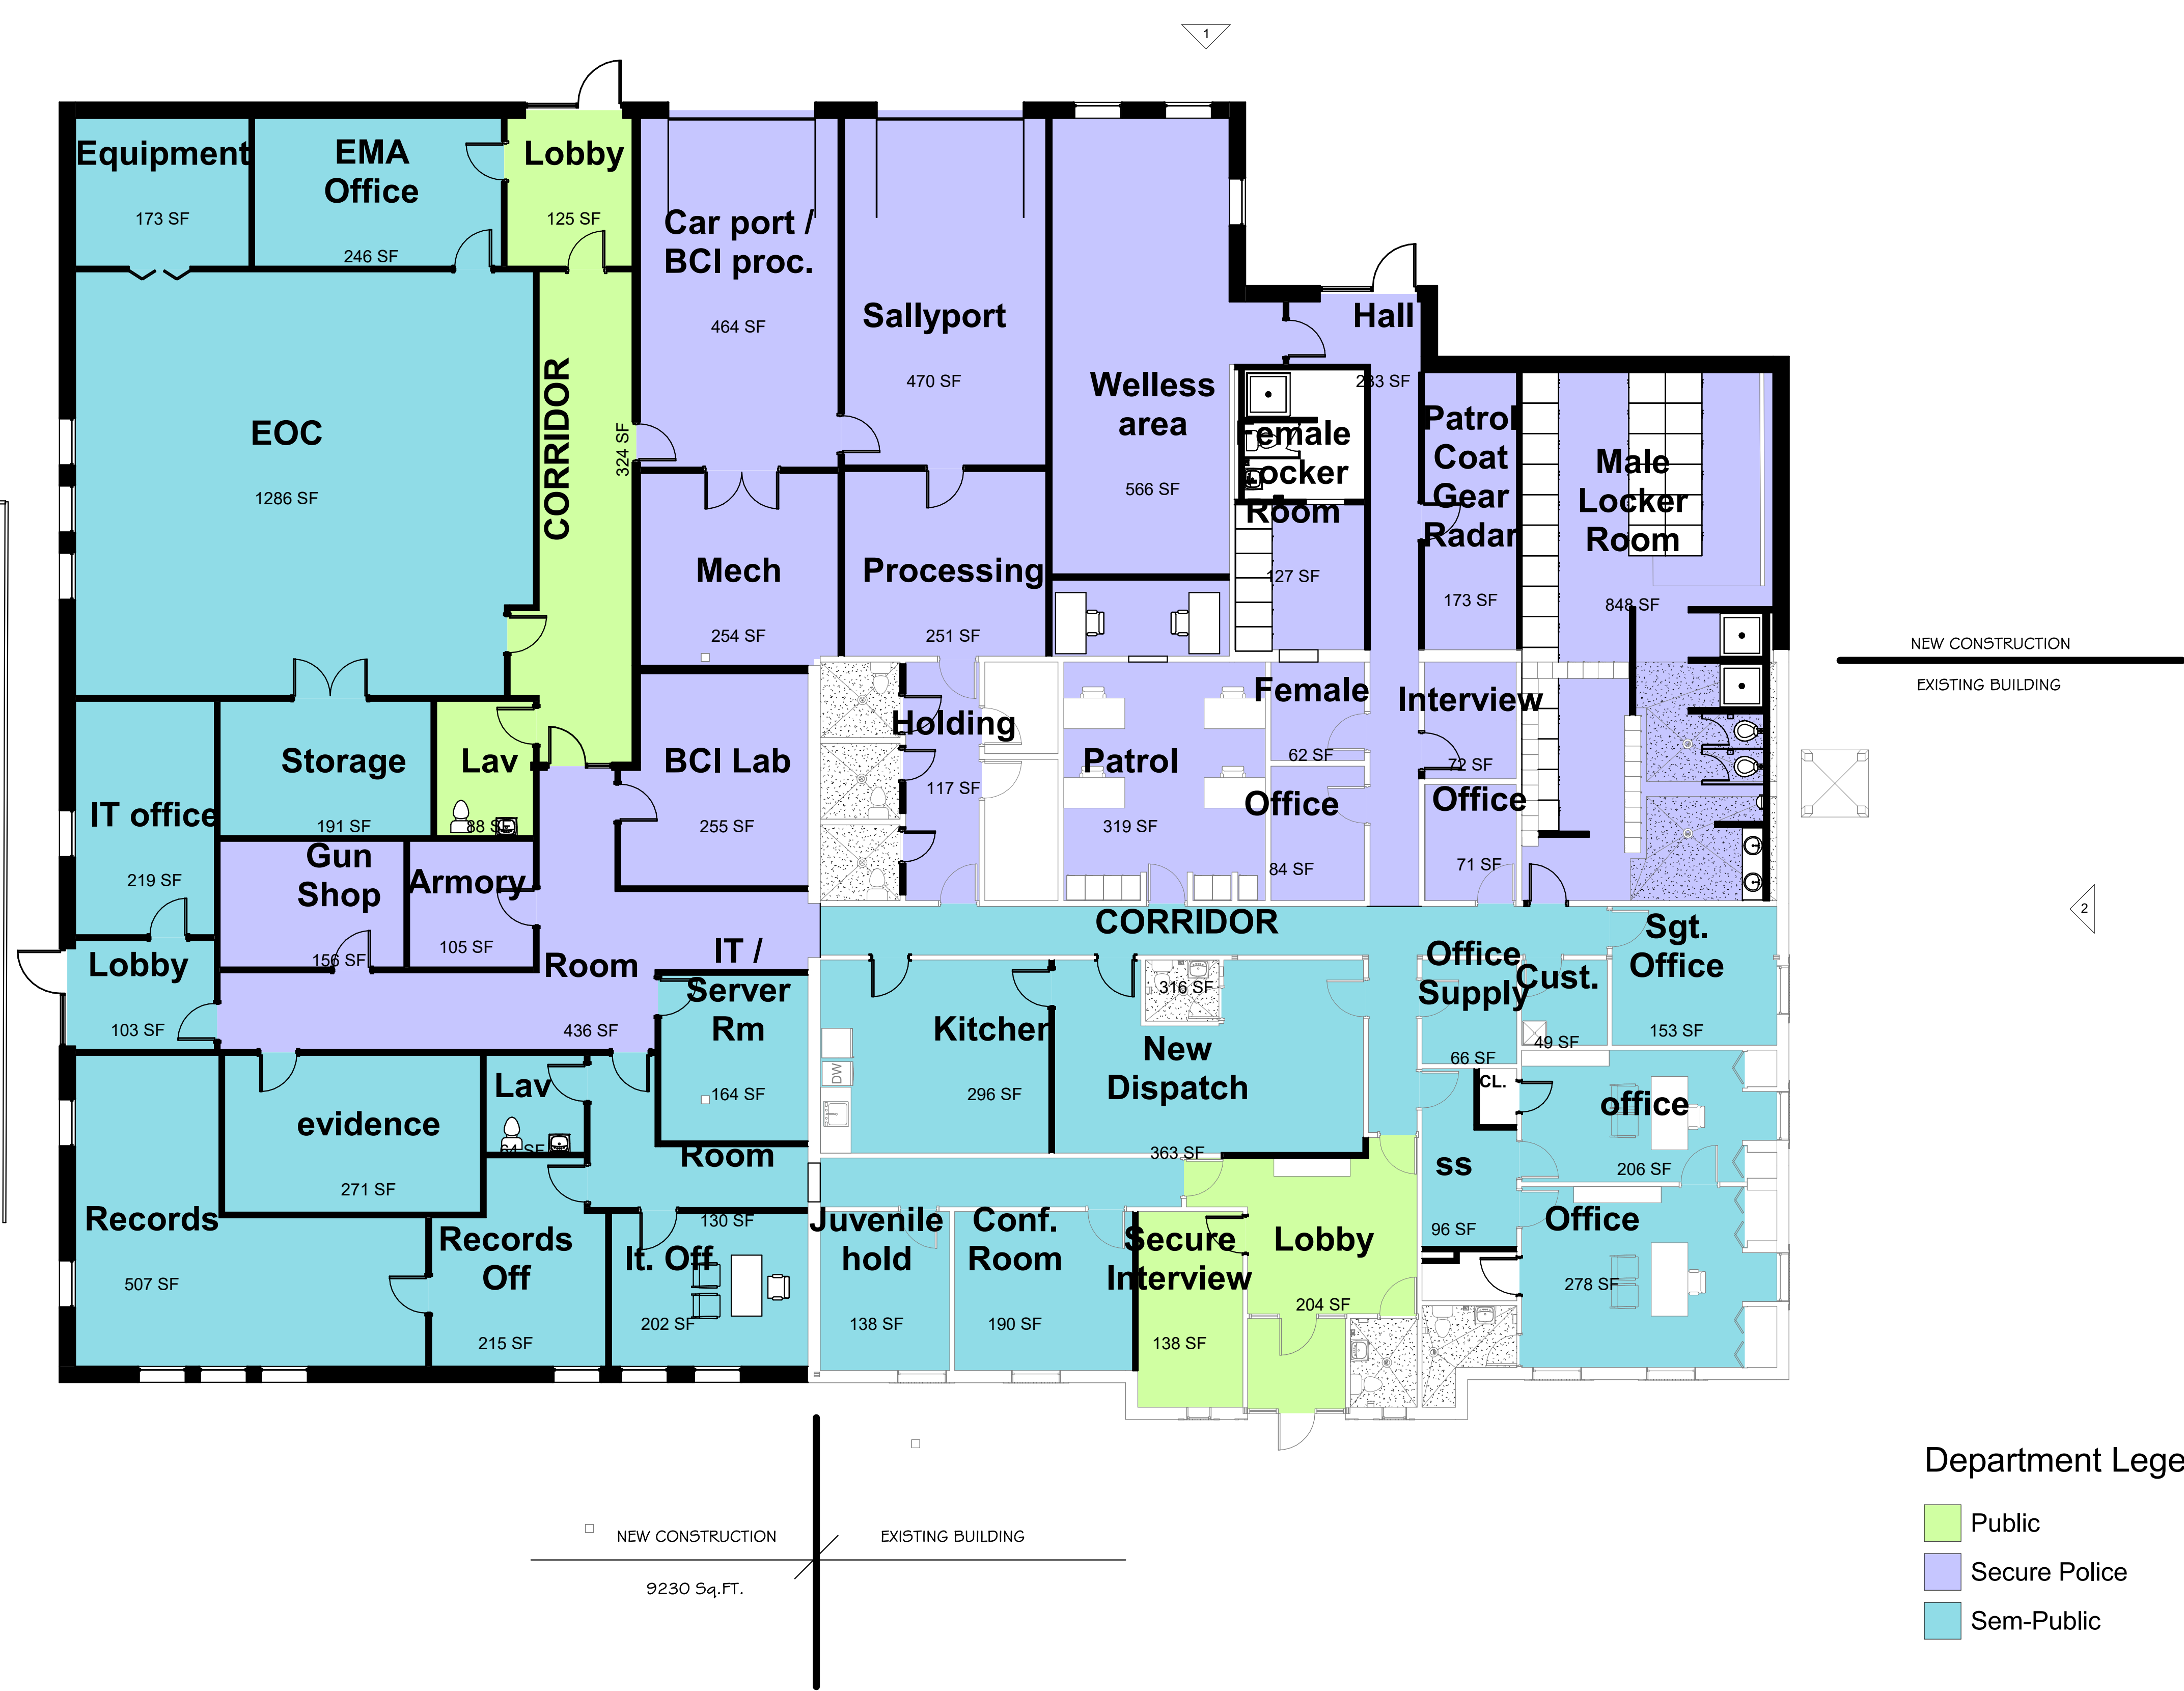


Department Legend

- Public
- Secure Police
- Sem-Public

PRESENTATION - 1st FLOOR PLAN
 1/8" = 1'-0"

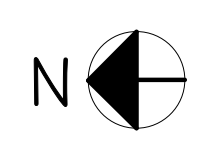

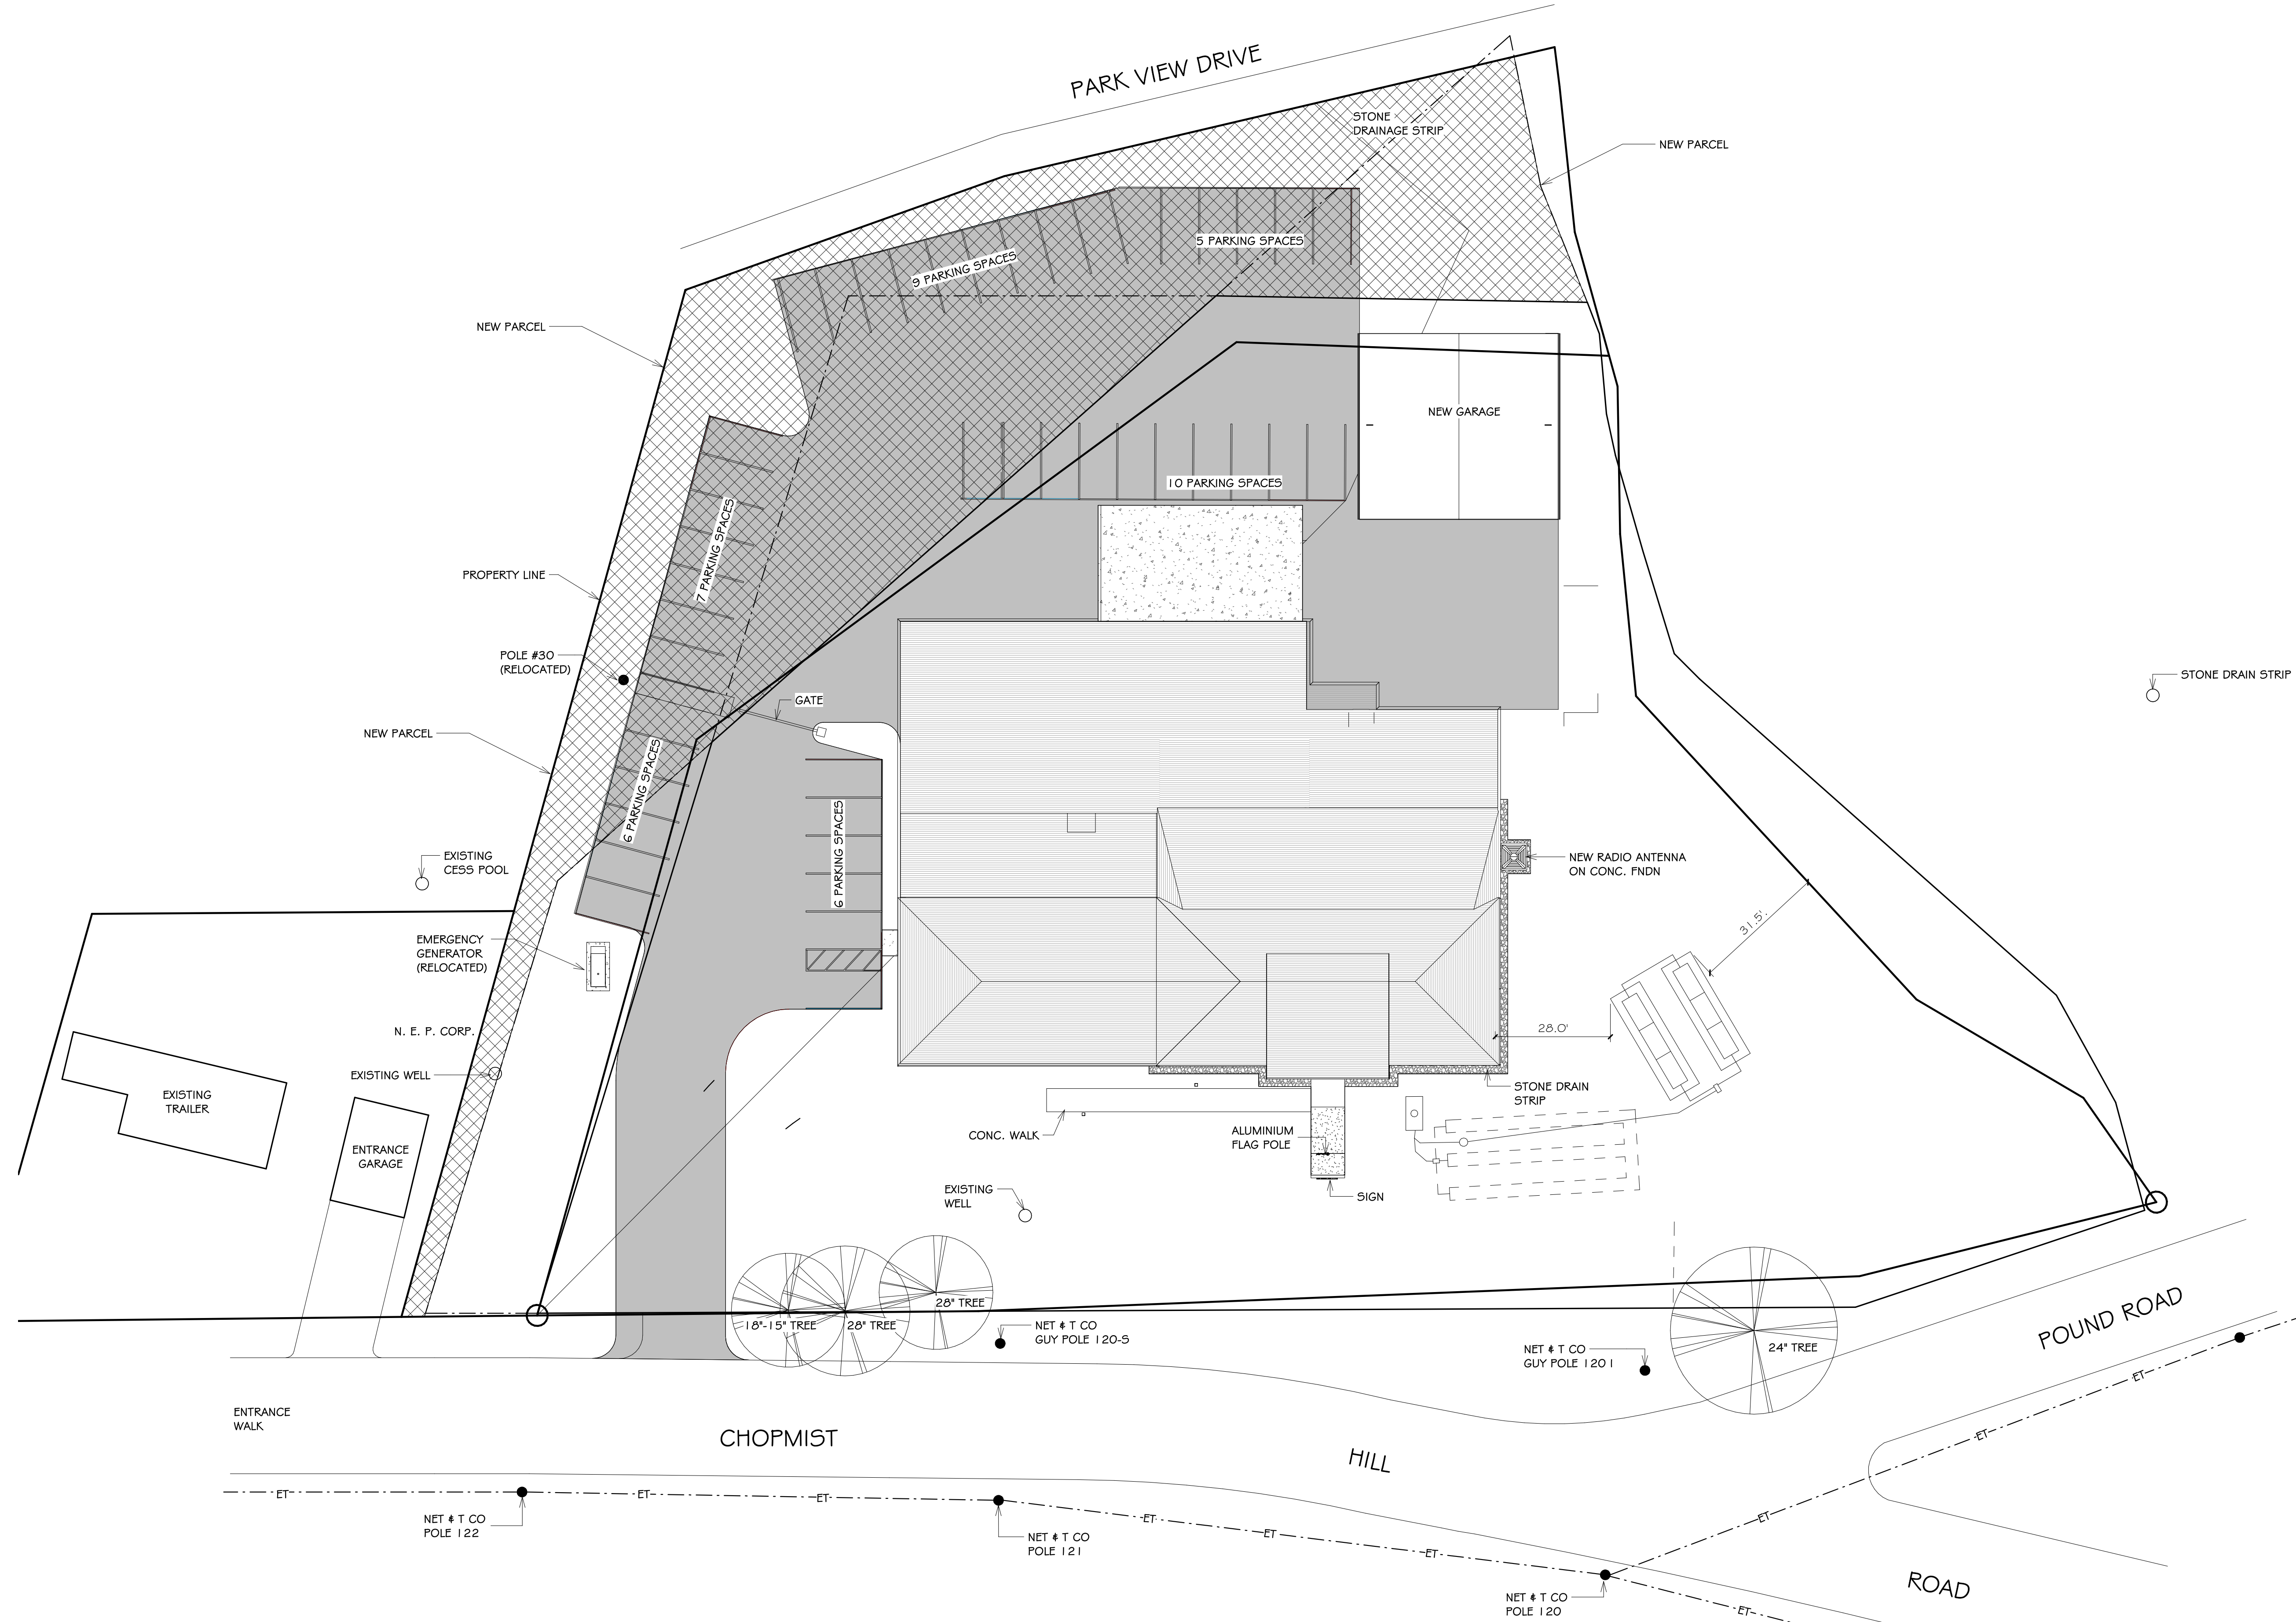

Saccoccio & Associates, Inc.
 1085 Park Avenue tel 401.942.7970
 Cranston, Rhode Island fax 401.942.7975
 02910

Consultant

**GLOCESTER
 POLICE BUILDING**

162 Chopmist Hill Rd,
 Chepachet, RI 02814,
 United States

Revision Schedule	
Revision Number	Revision Date

PROGRESS PRINT
 NOT FOR CONSTRUCTION


**SHEET TITLE
 SITE PLAN**


DRAWN BY:	JOB NUMBER: 20006
CHECKED BY:	DATE: 05-15-2020

C1.0

SHEET: OF:

1
 C1.0
NEW - SITE PLAN
 1" = 20'-0"

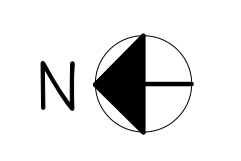

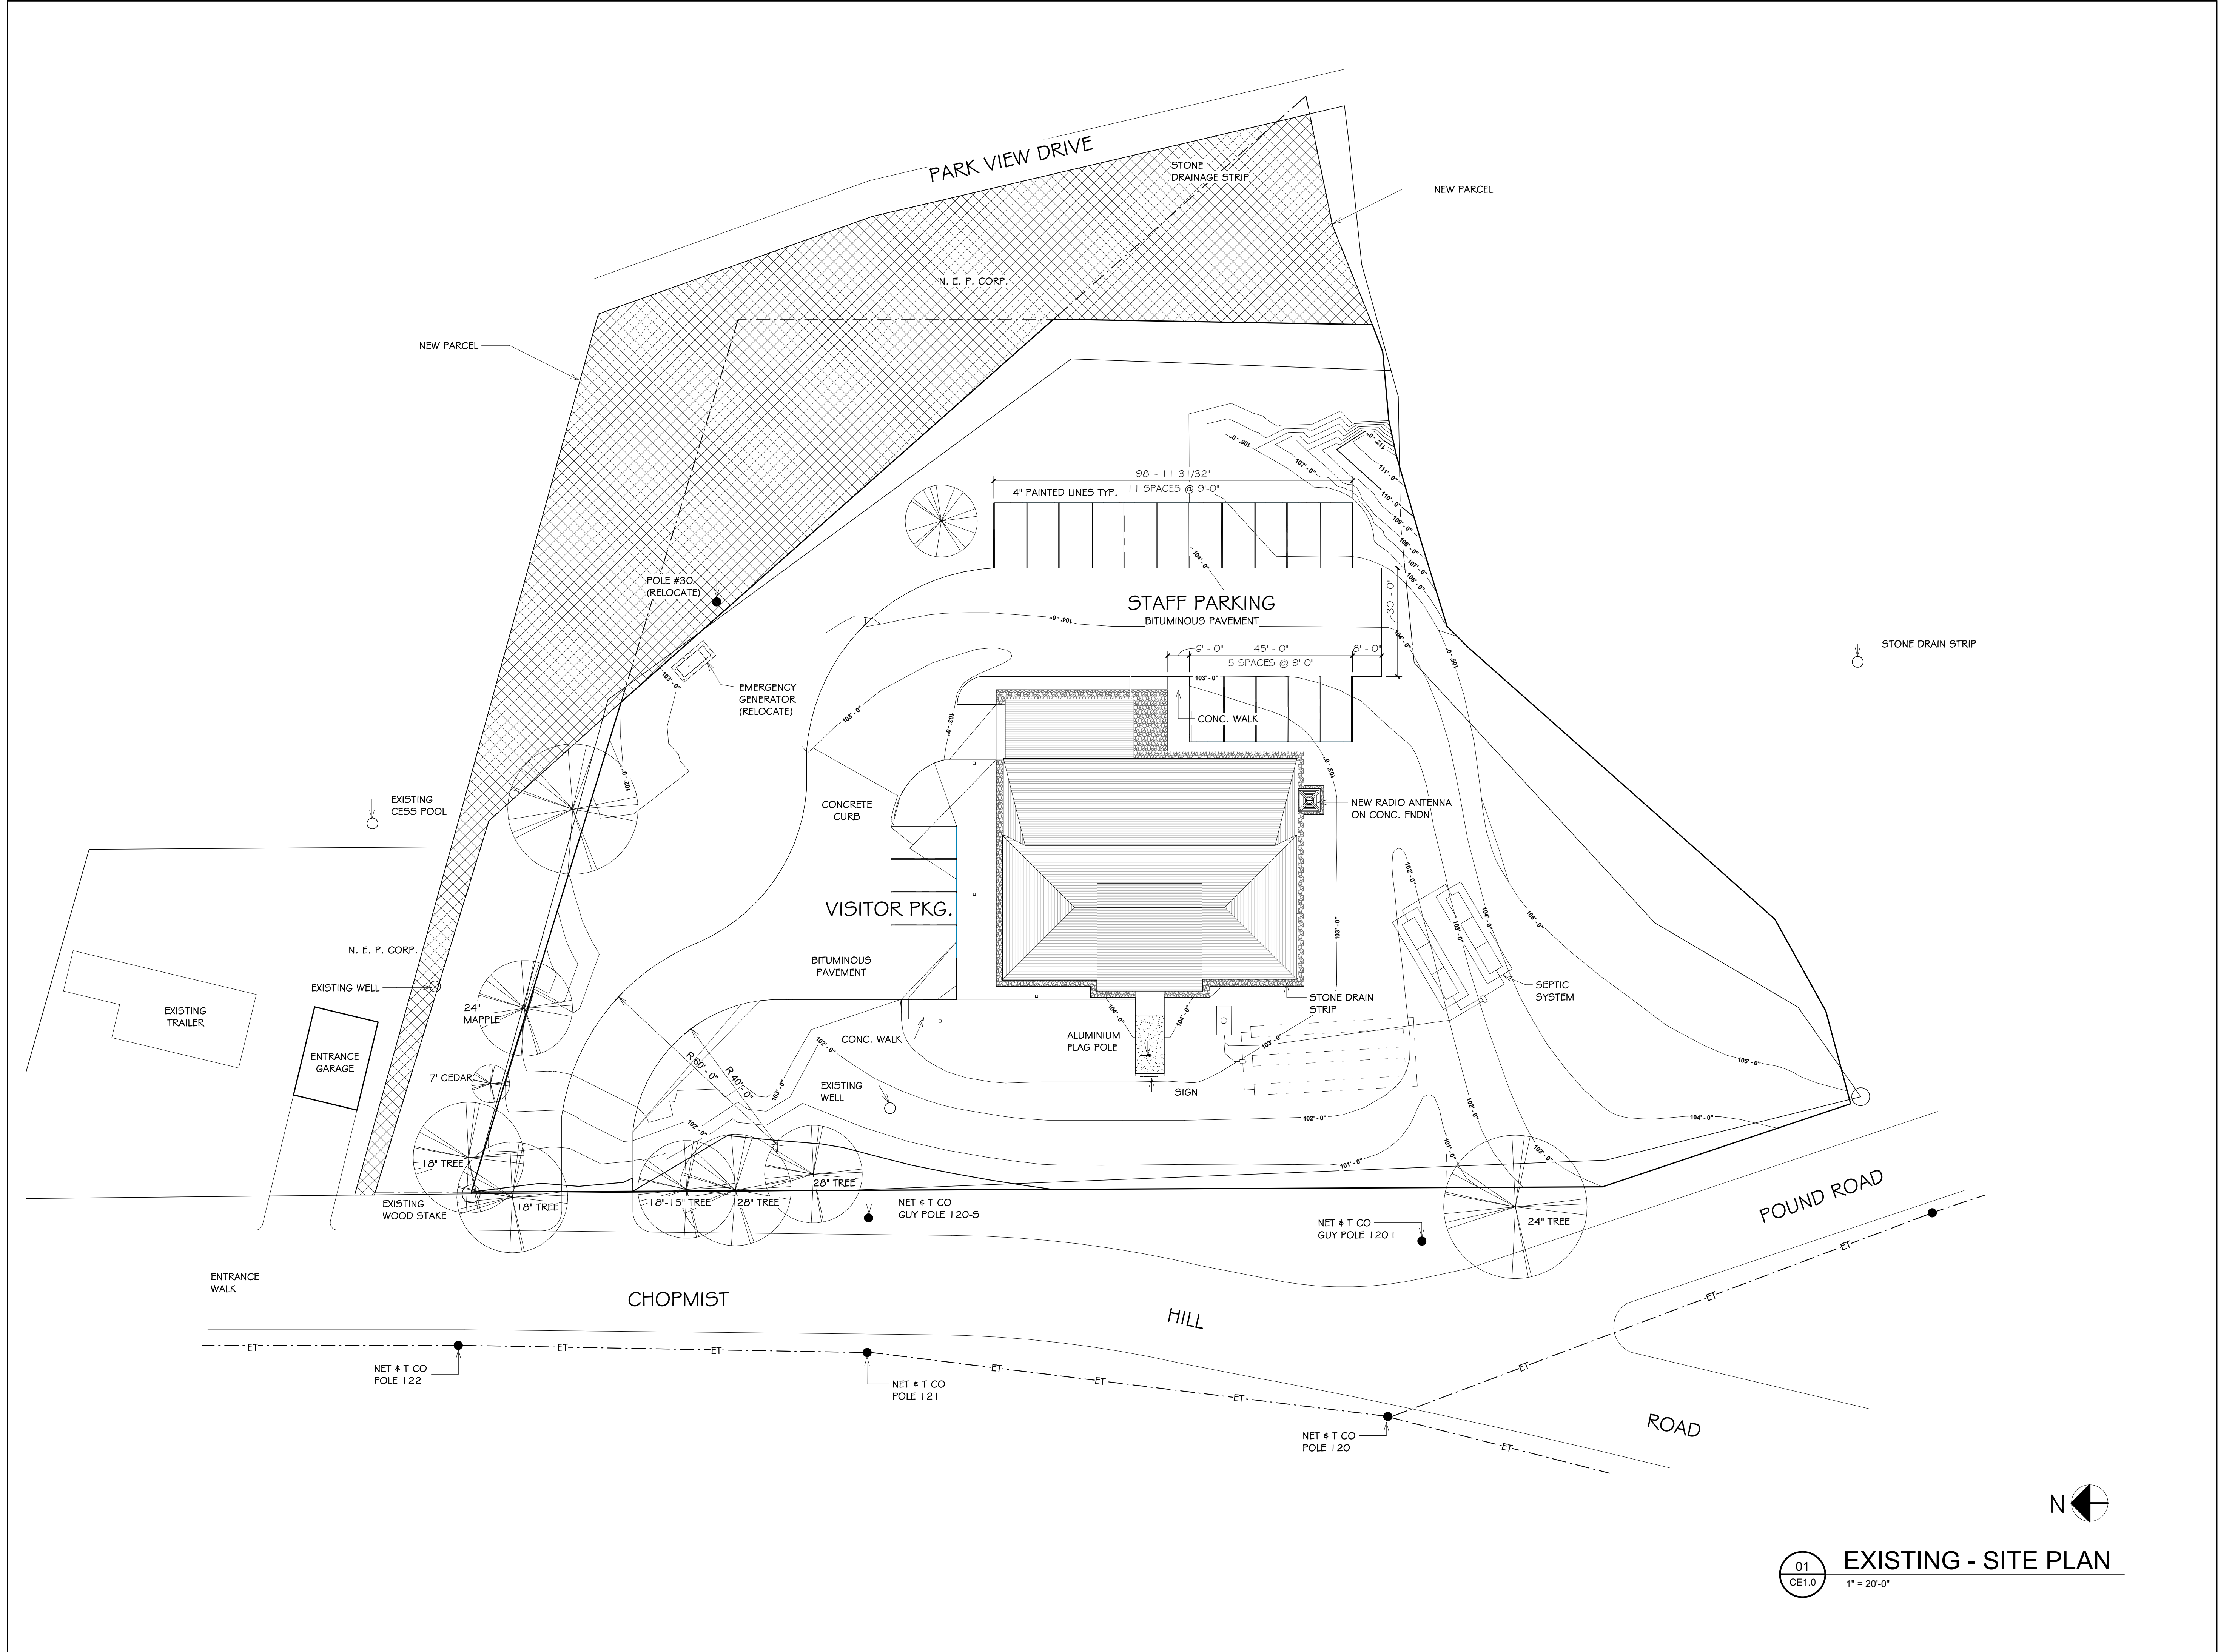

Saccoccio & Associates, Inc.
 1085 Park Avenue Cranston, Rhode Island 02910
 tel 401.942.7970 fax 401.942.7975

Consultant

GLOCESTER POLICE BUILDING

162 Chopmist Hill Rd, Chepachet, RI 02814, United States

Revision Schedule	
Revision Number	Revision Date

PROGRESS PRINT
NOT FOR CONSTRUCTION

**SHEET TITLE
EXISTING SITE PLAN**

DRAWN BY: CJ	JOB NUMBER: 20006
CHECKED BY: CJ	DATE: 05-15-2020

CE1.0

SHEET: OF:

01 EXISTING - SITE PLAN
 CE1.0 1" = 20'-0"

